


EMERGENCY EXIT

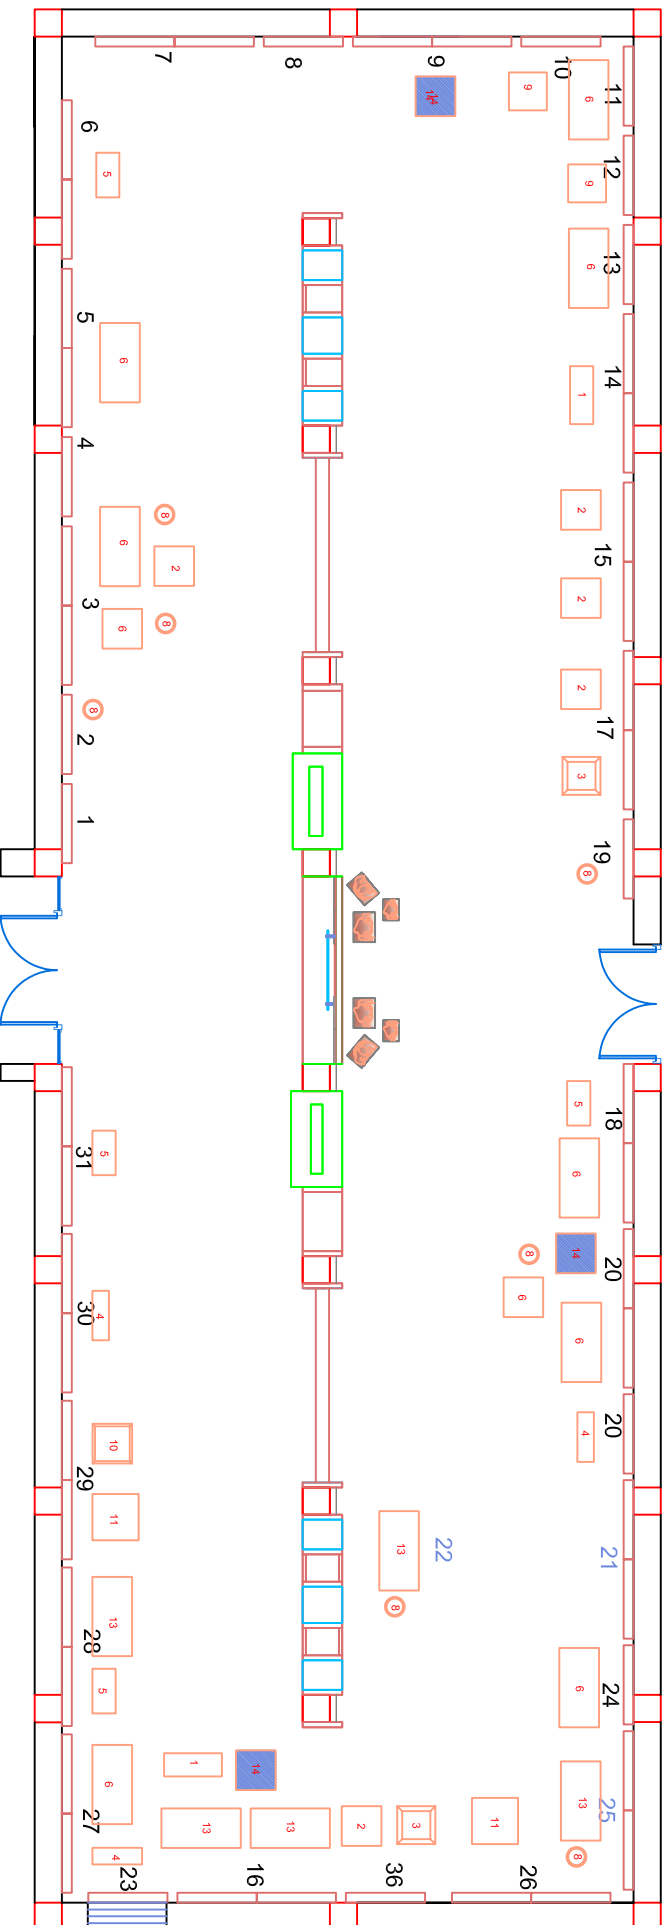

Title: DETAILED LAYOUT OF MUSEUM,
RABINDRA BHABAN, VBU.

REV/NO	REV/DATE	REMARKS

DRAWN	PROJ NO
CHECKED	DWG NO
APPROVED	SCALE
DATE	
CAD FILE	

--	--